


Construction notes:

1. Position line of ditch to form a minimum 300mm wide or maximum 500mm wide verge between the ditch and path edges.
2. With a V shaped ditching bucket strip off surface vegetation and excavate ditch to the required dimensions, capacity, and maximum 6.6% (1:15), or minimum 2% (1:50) gradient to allow sufficient water flow along the ditch.
3. Stripped turfs and excavated soil to be landscaped on site.
4. Remove all loose materials from the ditch bottom for unrestricted water flow and ensure the ditch sides are sloping back to angle of 45°.
5. This drawing should be read in conjunction with all relevant associated drawings.



This standard detail is indicative only and not intended to be relied upon in specific site cases. A designer should satisfy themselves of site conditions and vary details and dimensions to suit. Paths for All accept no liability for any inaccuracies or for any loss, expense, damage or injury or accident arising from the use or application of information contained here in.

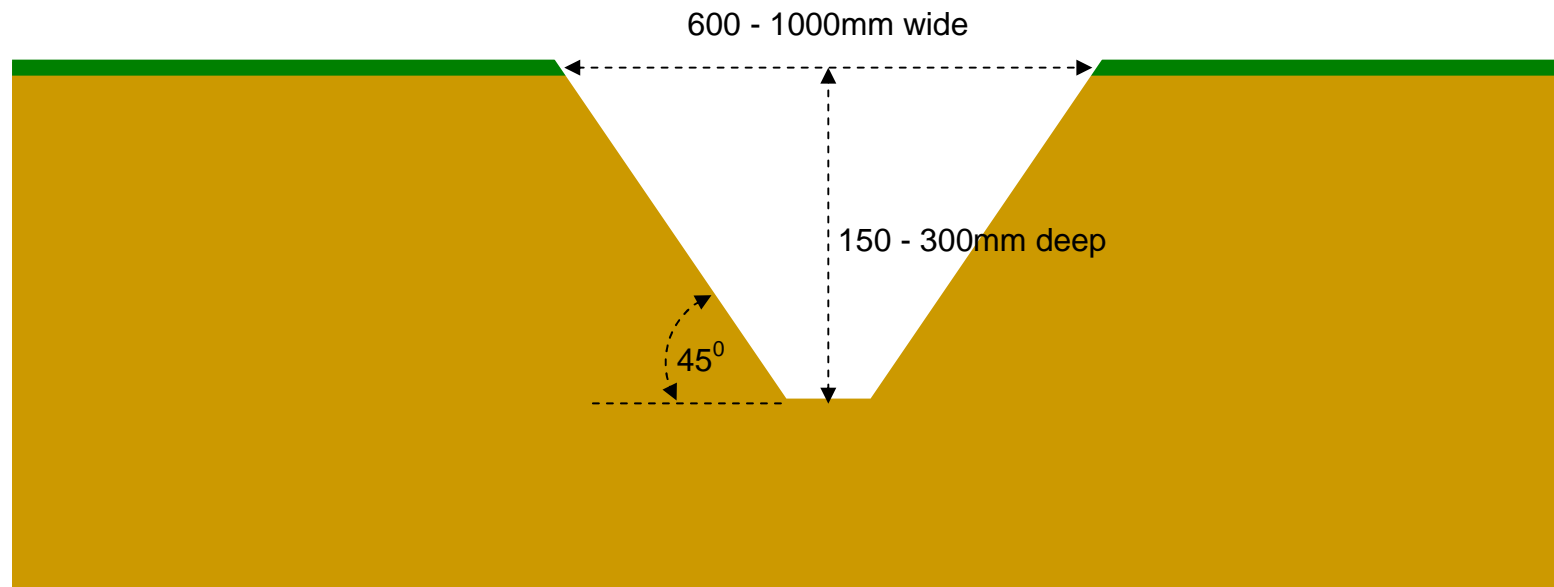

Open V Ditch
Standard Detail

Date: 01/02/12

Scale: Not to scale

Drawn by: Technical Officer

Drawing nr: SD/OVD/01