




**Plan on Steel**

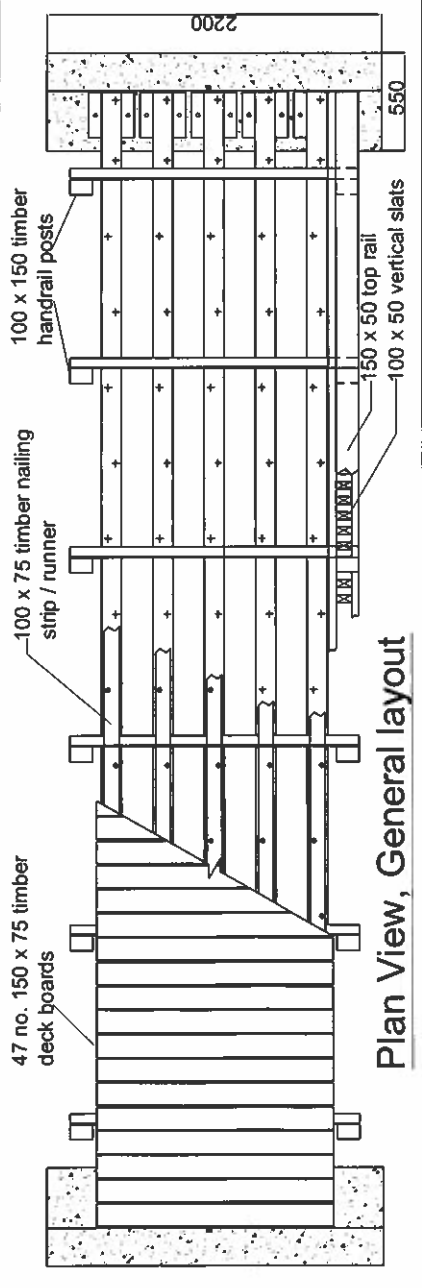


**Plan View, General layout**

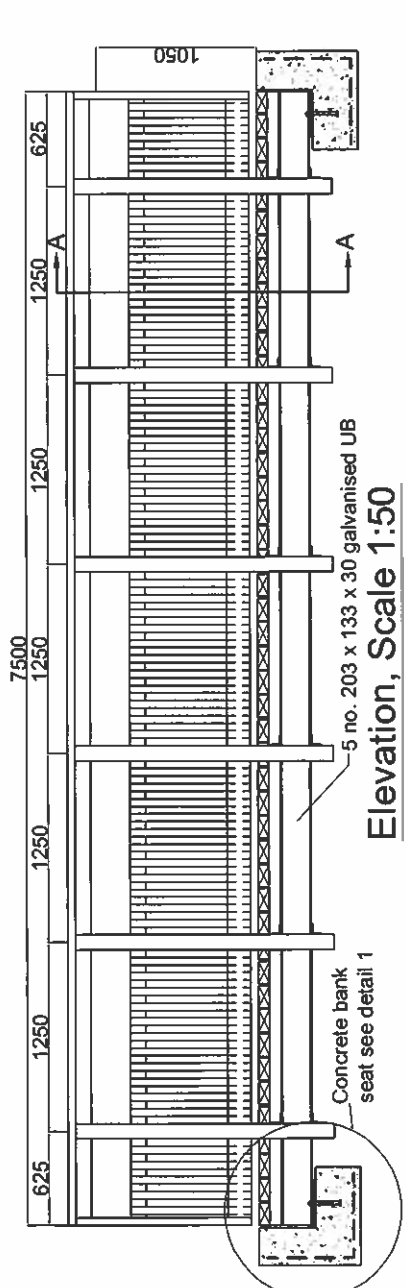

**Elevation, Scale 1:50**

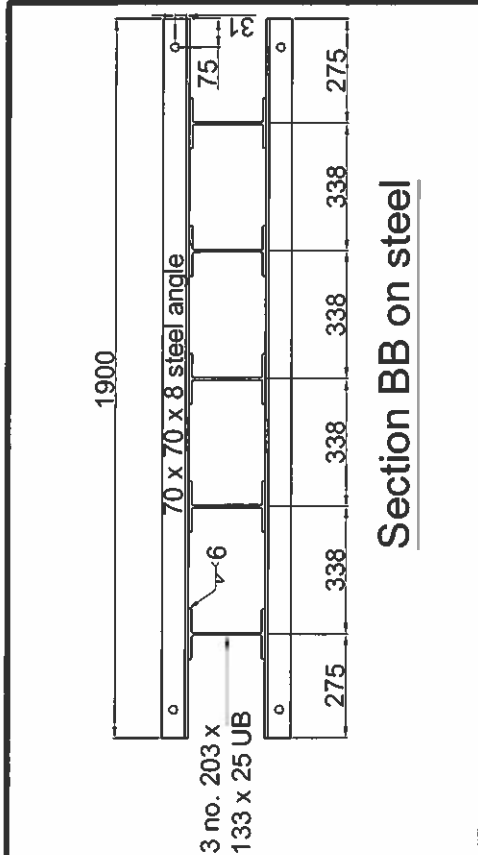

**Section BB on steel**

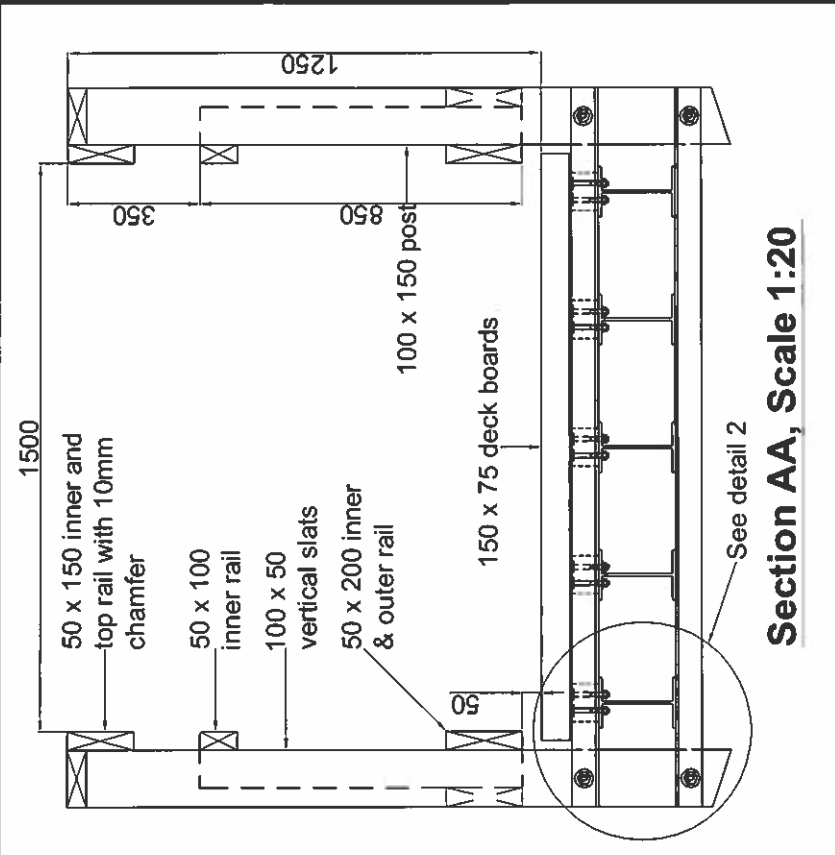

**Section AA, Scale 1:20**

**Oatridge College National Path Demonstration Site**

**Glentroot Bridge: Steel**

Forrester Lodge  
Inglewood House  
Tullibody Road  
Alloa FK10 2HU  
01259 218888

Paths for All  
Partnership

Date :- 27.02.08

Scale :- As shown

Drawn By :- P.J.C

Drawing No. :- PfaDP/OAT/13