


Construction notes:

1. This drawing should be read in conjunction with all other relevant drawings and specifications.
2. Chicane and turning space to be installed 4000mm back from edge of road.
3. Turning space surface constructed as per relevant path surface type with maximum 2.5% (1:40) cross fall/ camber.
4. 100mm dia. hot dipped galvanised steel hoops (BS EN150146) installed 1200mm above and 600mm below turning space surface. Hoops to overlap by 100mm and be installed with 150mm thick C16/20 concrete surround.
5. Steel hoops to tie in with existing or proposed new boundary structures.

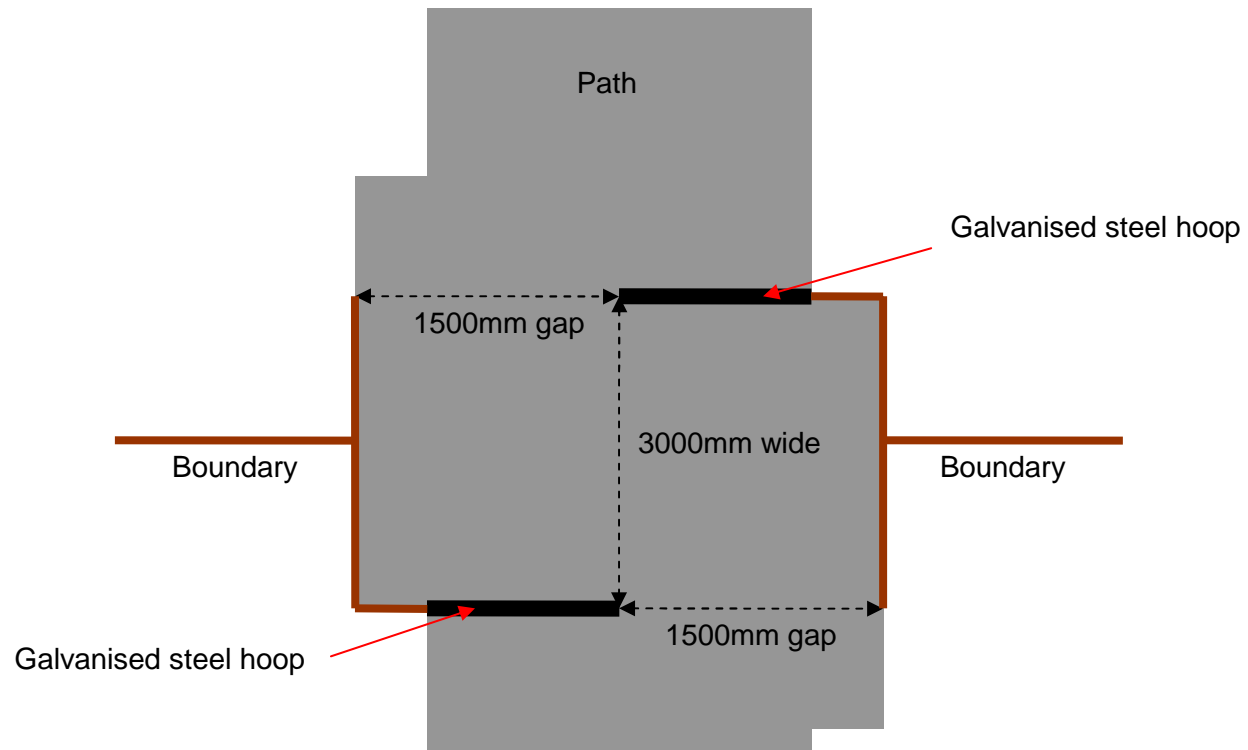

This standard detail is indicative only and not intended to be relied upon in specific site cases. A designer should satisfy themselves of site conditions and vary details and dimensions to suit. Paths for All accept no liability for any inaccuracies or for any loss, expense, damage or injury or accident arising from the use or application of information contained here in.



Turning Space with Chicane
Standard Detail

Date: 06/02/12
Scale: Not to scale
Drawn by: Technical Officer
Drawing nr: SD/TS/01